
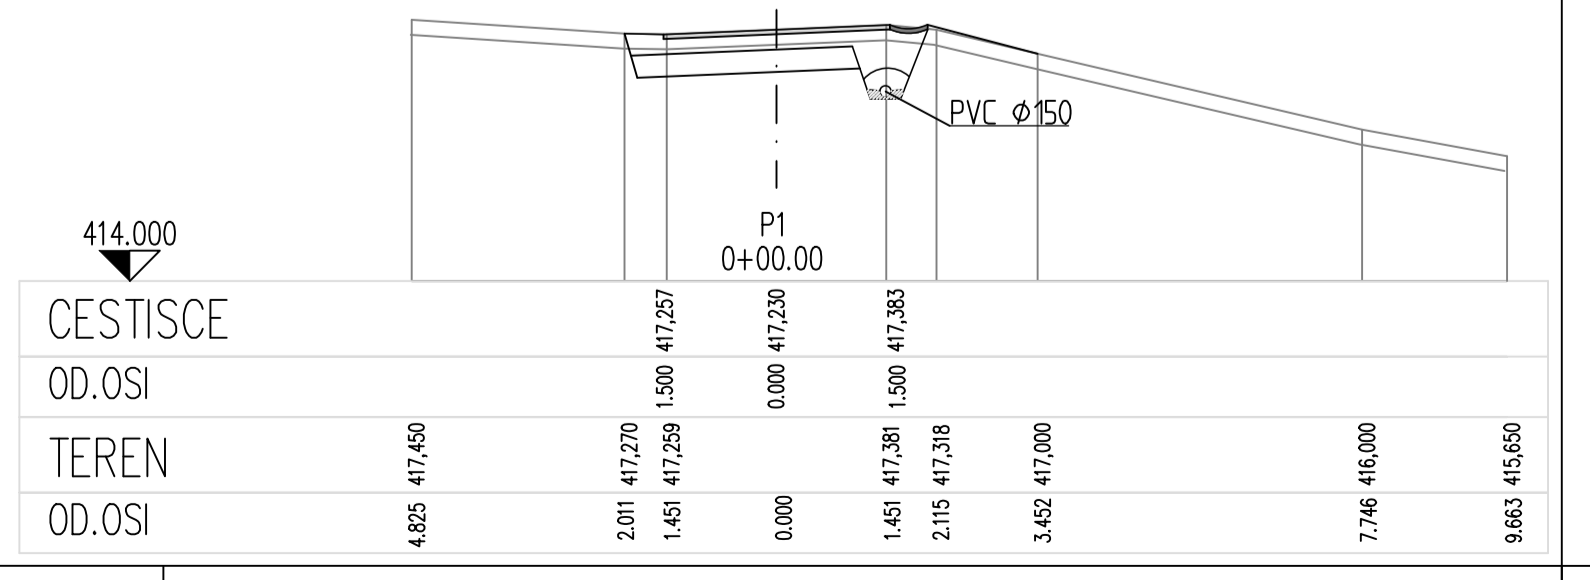
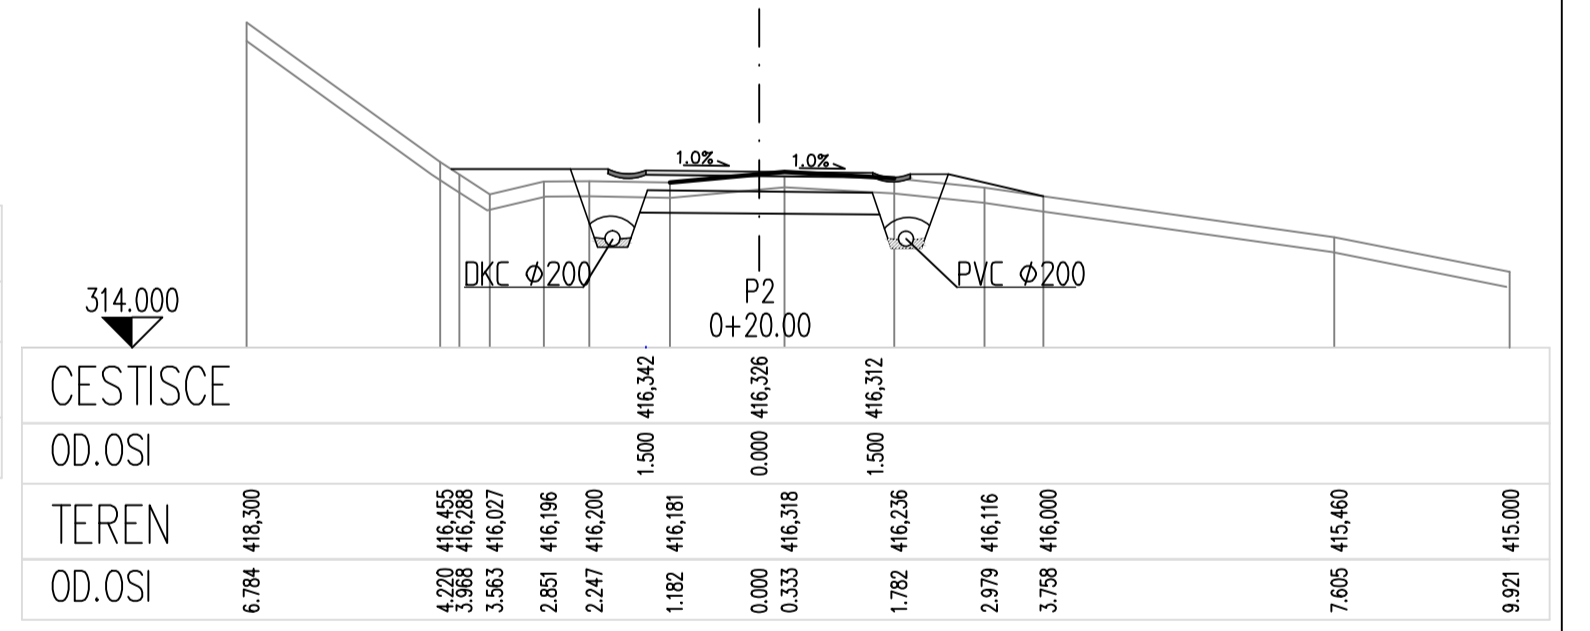
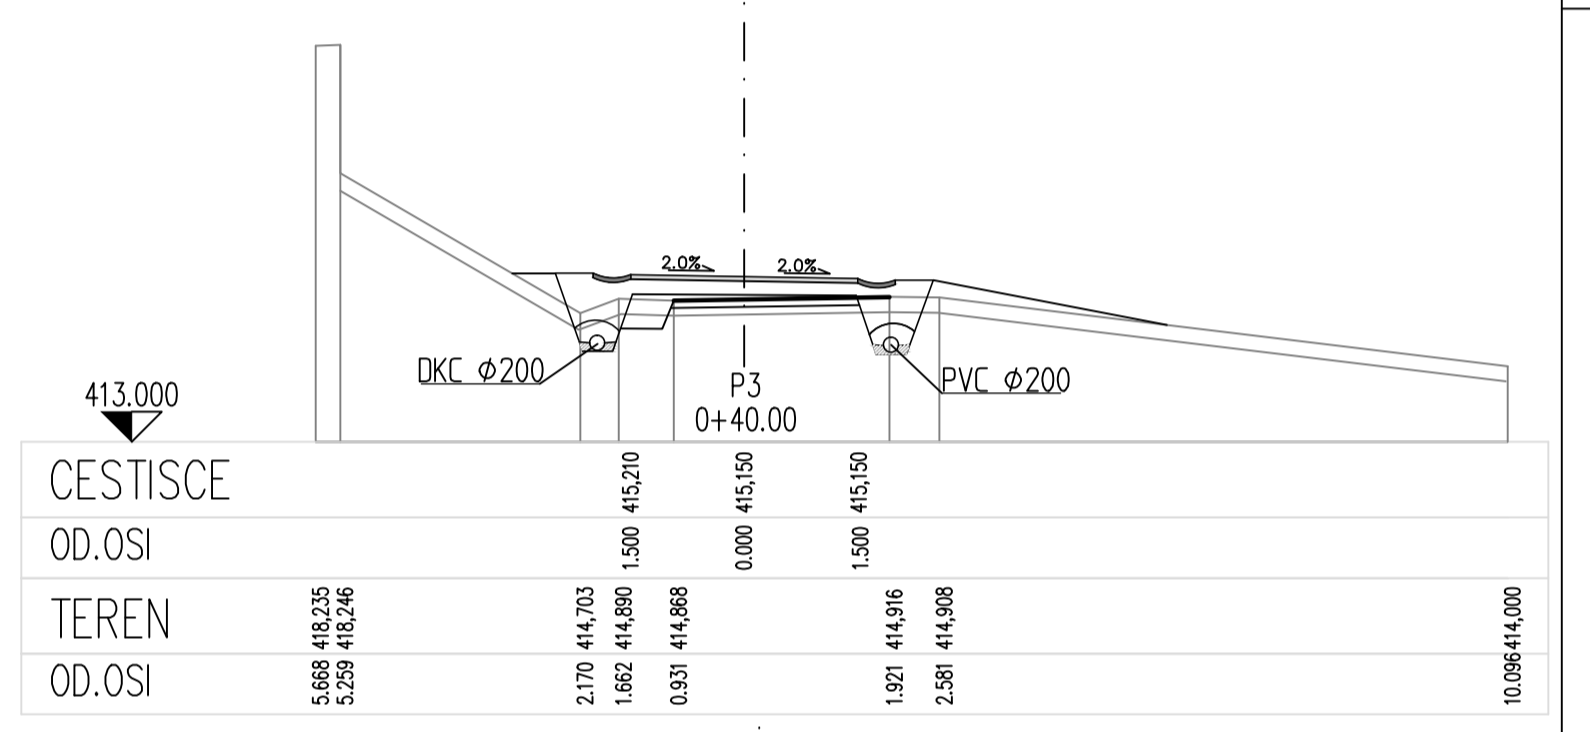


CESTISCE	OD.OSI
TEREN	37.832 418.861
OD.OSI	25.422 416.910
	81.860 416.000
	17.843 415.000
	14.050 414.000
	9.369 413.000
	7.187 412.641
	3.743 412.075
	2.879 411.409
	2.117 411.750
	1.489 411.726
	1.500 411.944
	0.000 411.969
	1.228 411.623
	1.706 411.608
	2.265 411.583
	4.096 411.000
	9.528 410.191

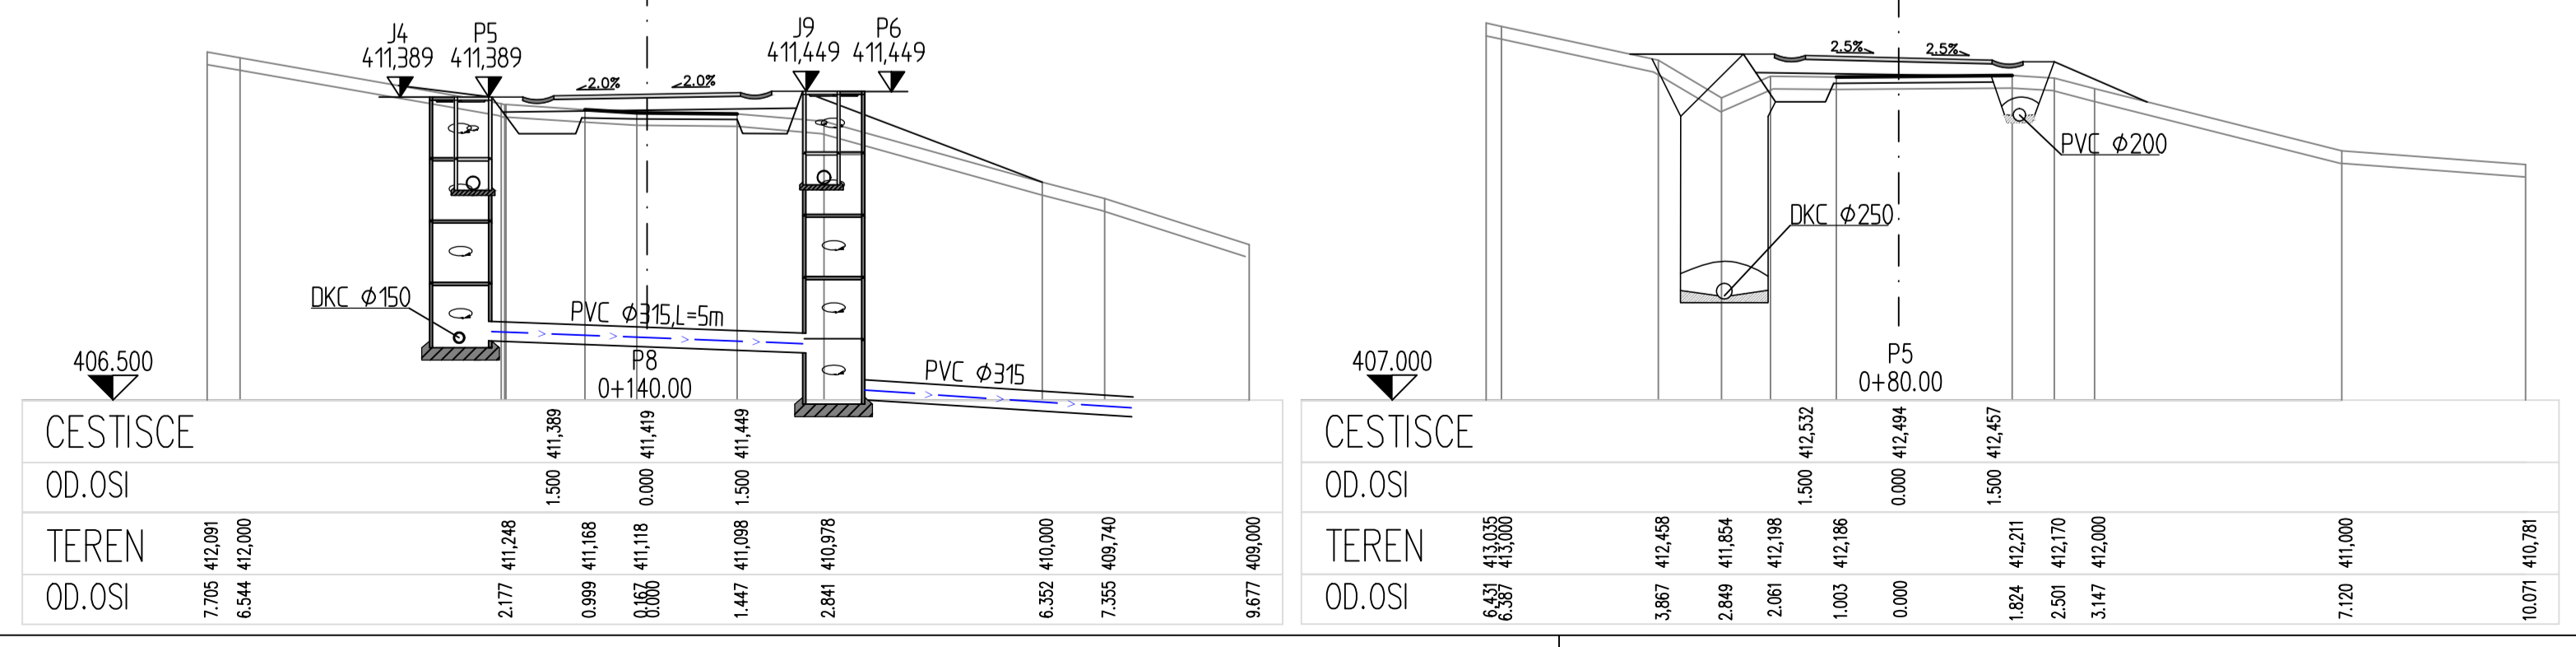

naročnik:	Občina Kozje KOZJE 37 3260 KOZJE	st. projekta:	799/17	datum:	januar 2017
izvajalec:	ISB Inženirsko strojni biro, d.o.o. Glavni trg 17/b, 2000 Maribor	st. načrta:	...	merilo:	1:100
id. številka:	IZS 0438	objekt:	Sanacija plazu na cesti Klake-Penkovo selo-Polana		
podizvajalec:		cesta:	LC 181131		
		odsek:	...		
		faza:	PZI - sanacija		
		opis risbe:	PREČNI PROFILI CESTE		
vođa projekta:	M. Krajnc dpl.inz.gr.	podpis:	st. oddelka:	arhivska številka:	faza/objekt:
ident. št. IZS:	IZS G-0584	
odp. projektant:	M. Krajnc dpl.inz.gr.		st. risbe:	crtna koda arhiva:	...
ident. št. IZS:	IZS G-0584	
izdelal:	M. Krajnc ml. dpl.inz.gr.		st. priloge:	G5	
			avtor risbe:	ISB d.o.o., Maribor	
			id. št. risbe:	799/17-G5	